


2 1/2 FT. to 9 FT. H-10314 EXTENSION SERVICE BOX
ASSEMBLY


44-11

Scale: 1/2" = 1"

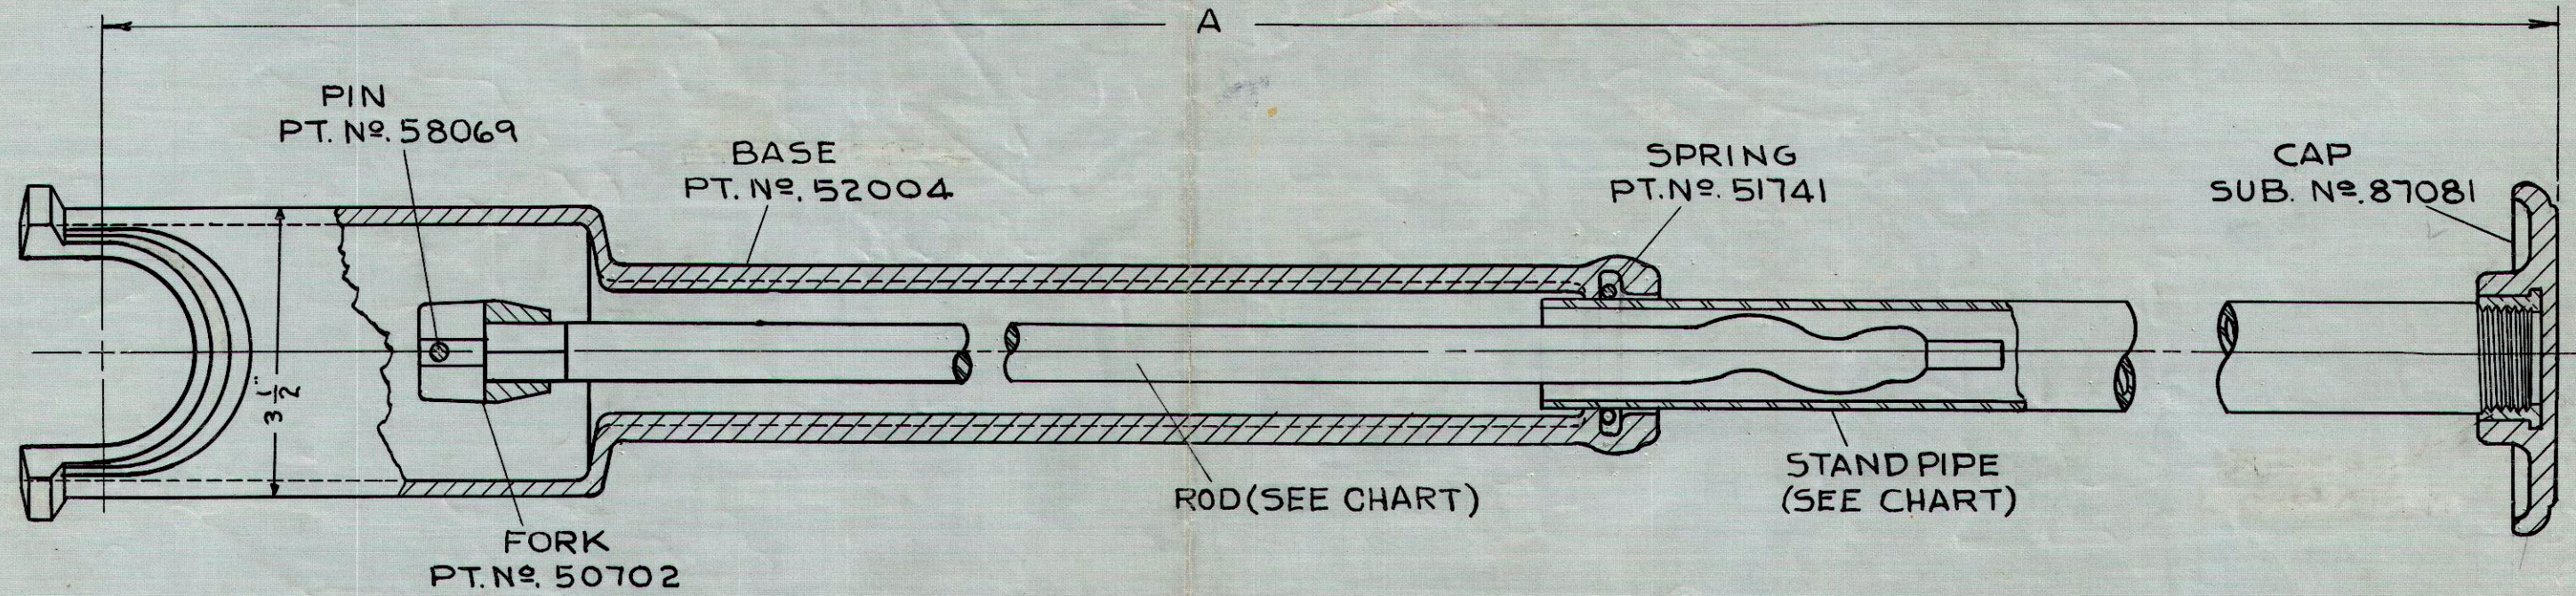

SIZE	STAND PIPE	ROD	A	B
2 1/2	72059	82892	30"	18"
3	58190	82862	36"	24"
3 1/2	72060	82863	42"	30"
4	72061	82864	48"	36"
4 1/2	72062	82865	54"	42"
5	72063	82866	60"	48"
5 1/2	72064	82867	66"	54"

SIZE	STAND PIPE	ROD	A	B
6	72065	82868	72"	60"
6 1/2	72066	82869	78"	66"
7	72067	82870	84"	72"
7 1/2	72068	82871	90"	78"
8	72069	82872	96"	84"
8 1/2	72070	82873	102"	90"
9	72071	82874	108"	96"

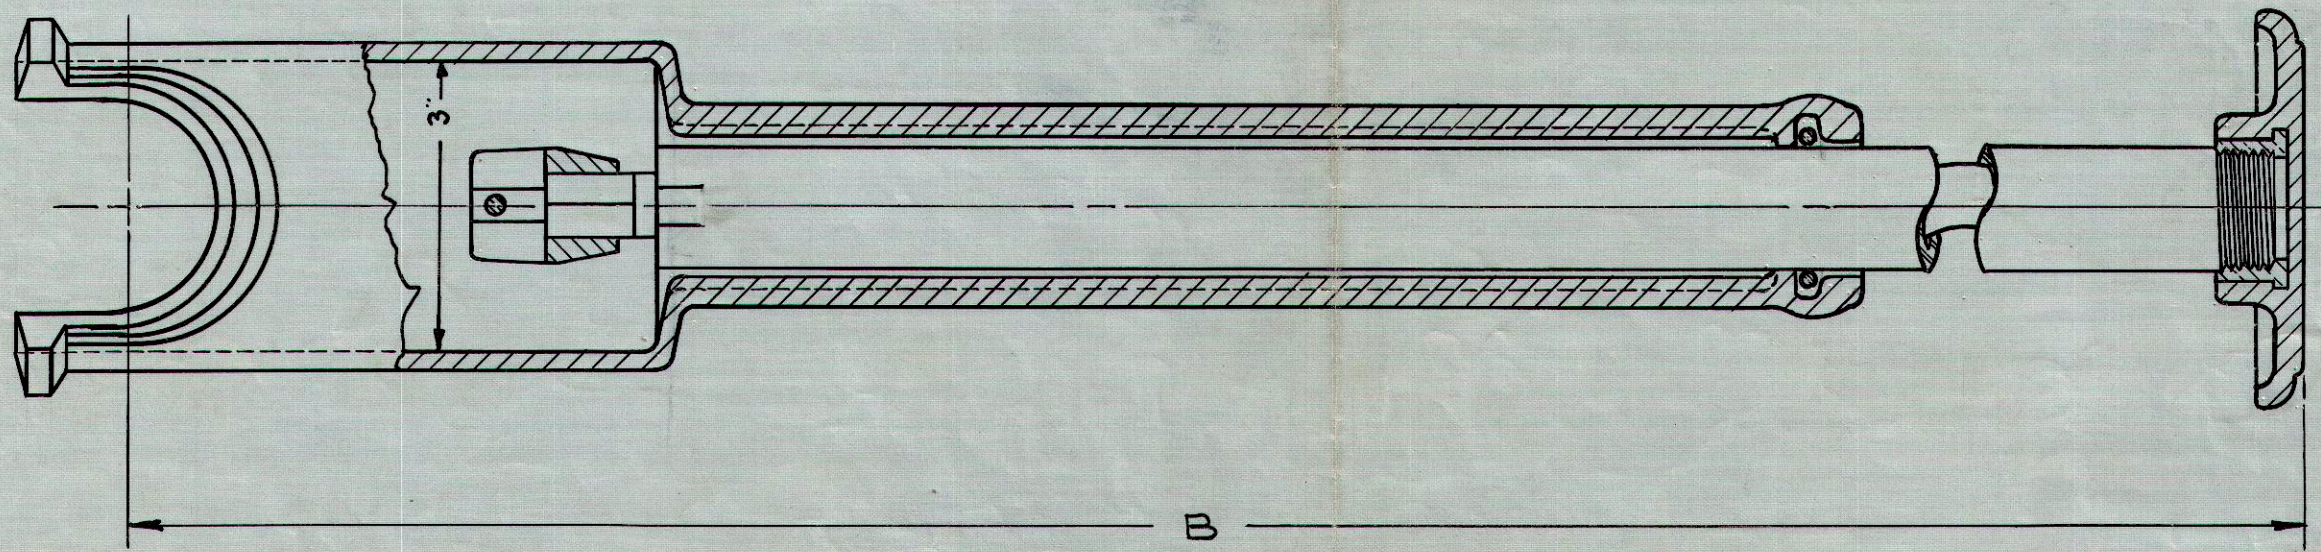

Title to and ownership of this engineering data remains in MUELLER CO. NO use is to be made of this data except as specifically authorized by MUELLER CO. Assent on the part of the recipient to these conditions is presumed.

MUELLER CO.
DECATUR, ILL.

DRAWN BY	R.L.D.	8-31-48	APPROVED
TRACED "	R.L.D.	9-3-48	
CHECKED "	DW	9-10-48	
PASSED "			